

4338

SEC 18 SEC 17

SEC 19 SEC 20



FOUND DUCHESNE  
COUNTY ALUMINUM  
MONUMENT AT  
SECTION CORNERS 89°46'54" W  
2632.58'

RECORD OF SURVEY FOR  
**CHAD STEVENSON**  
SECTION 19, TOWNSHIP 1 SOUTH, RANGE 4 WEST  
UINTAH SPECIAL BASE AND MERIDIAN  
DUCHESNE COUNTY, UTAH

## LEGEND AND NOTES

- FOUND SECTION CORNER
- FOUND QUARTER CORNER
- FOUND OR SET 1/16 CORNER
- FOUND REBAR OR IRON RODS SET ON PREVIOUS SURVEYS
- 5/8"x24" REBAR WITH PLASTIC CAP STAMPED ALLRED SURVEYING SET BY THIS SURVEY
- EXISTING FENCE CORNER
- EXISTING FENCES
- SPIKES WITH "WHISKERS" SET ON LINE WITH LATH ALONGSIDE
- INDICATES SURVEY POINT NUMBERS OF MONUMENTS FOUND AND USED

THE BASIS OF BEARINGS FOR THIS SURVEY IS GEODETIC NORTH DERIVED FROM G.P.S. OBSERVATIONS AT THE S1/16 CORNER BETWEEN SECTION 18, T1S, R4W AND SECTION 13, T1S, R5W, U.S.B.&M. AS MONUMENT BY A MONUMENT SPIKE SET IN THE ASPHALT OF THE COUNTY ROAD. LAT: 40°23'30.01130"W AND LONG: 110°23'18.53978"W USING THE UTAH STATE G.P.S. VIRTUAL REFERENCE STATION CONTROL NETWORK MAINTAINED AND OPERATED BY THE AUTOMATED GEOGRAPHIC REFERENCE CENTER.

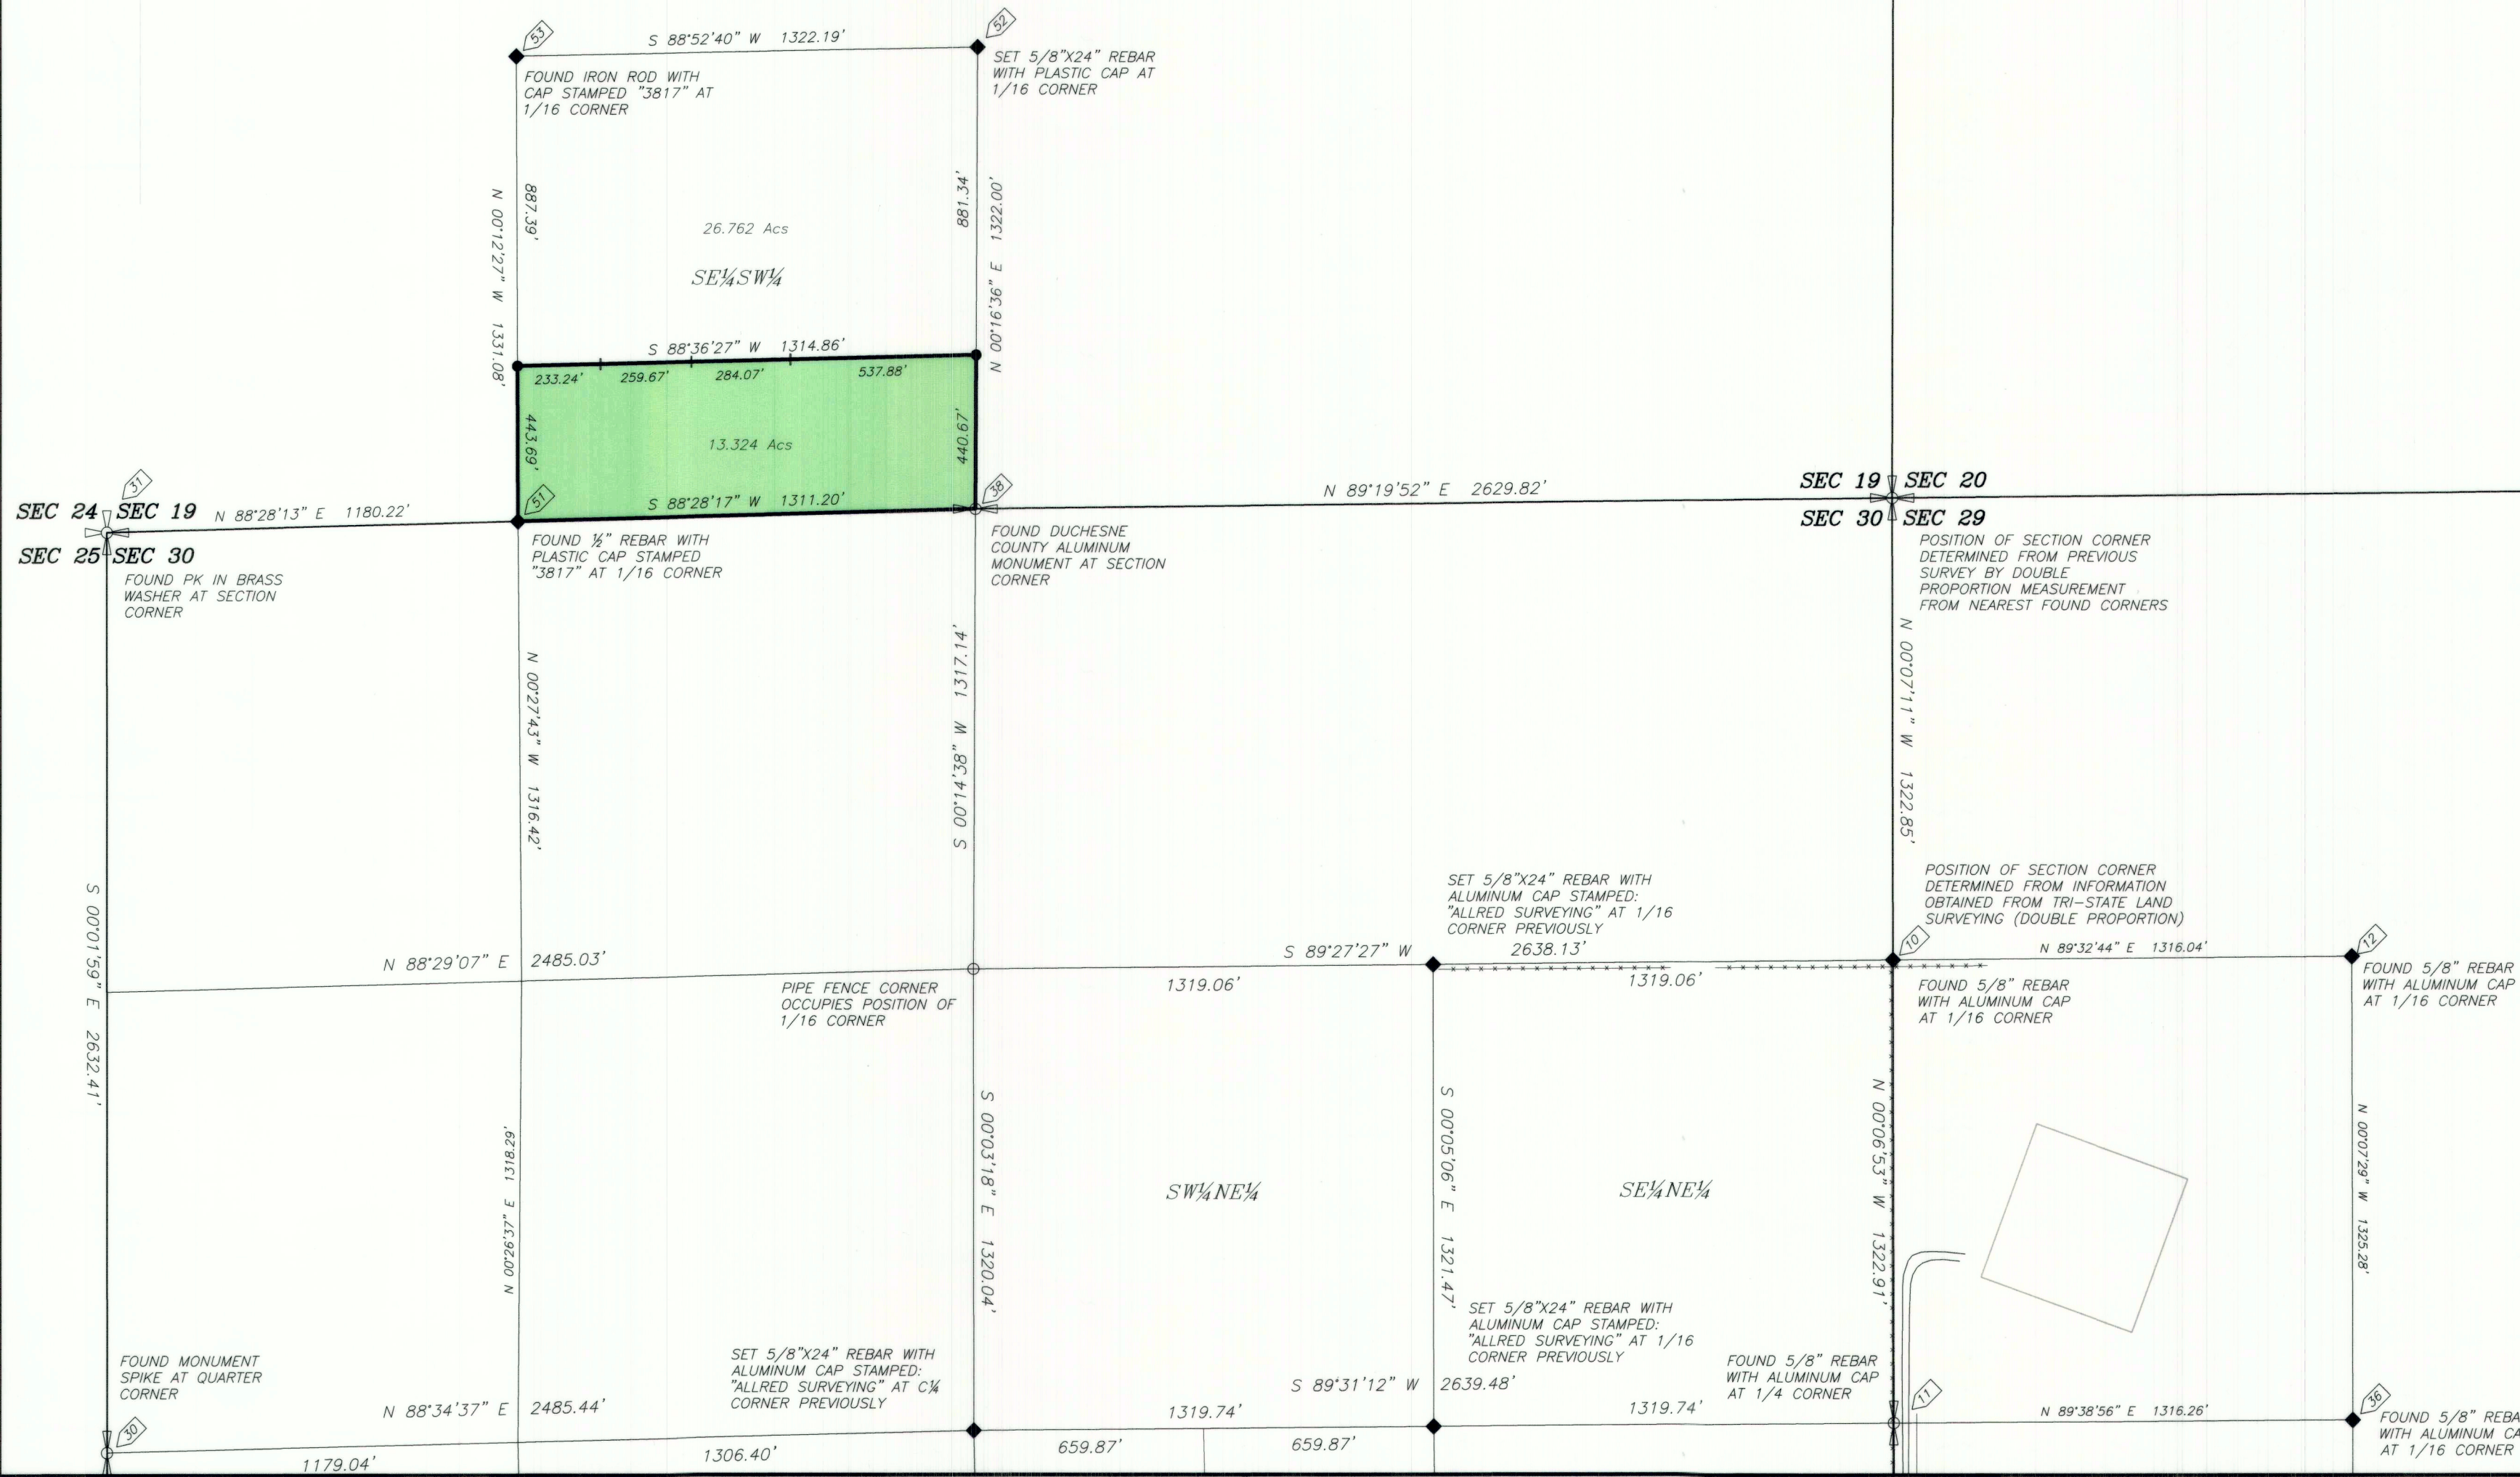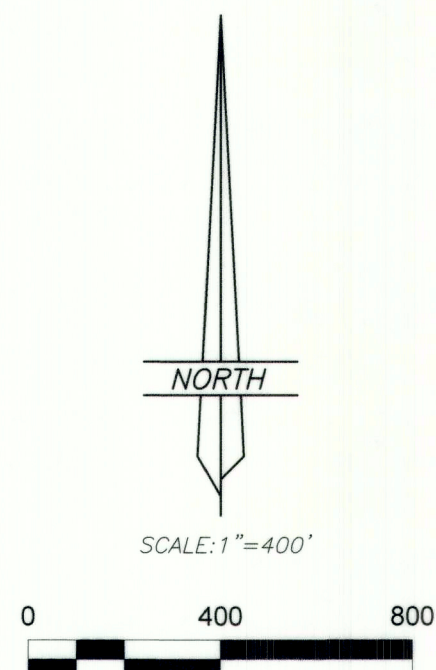


## NARRATIVE

This survey was performed at the request of Chad Stevenson for the purpose of marking the corners of the parcel shown on this plat. This section were originally surveyed by the General Land Office using the "3-mile method" of section subdivision during which the sixteenth corners were set. A search was made for these monuments and the results are indicated on the plat. This plat represents the dependent resurvey of portions of the section shown and is designed to restore the corners in their true original locations according to the best available evidence. We also searched for monuments marking other corners called for in the deeds and those results are also noted.

## SURVEYOR'S CERTIFICATE

I, JERRY D. ALLRED, DUCHESNE COUNTY, UTAH, DO HEREBY CERTIFY THAT I AM A PROFESSIONAL LAND SURVEYOR AND THAT I HOLD CERTIFICATE NUMBER 148951 AS PRESCRIBED BY THE STATE OF UTAH. I FURTHER CERTIFY THAT THIS PLAT WAS PREPARED FROM THE FIELD NOTES AND ELECTRONIC DATA COLLECTOR FILES OF AN ACTUAL SURVEY MADE BY ME OR UNDER MY PERSONAL SUPERVISION AND THAT THE MONUMENTS INDICATED WERE FOUND OR SET DURING SAID SURVEY, AND THAT THIS PLAT ACCURATELY REPRESENTS SAID SURVEY TO THE BEST OF MY KNOWLEDGE AND BELIEF.

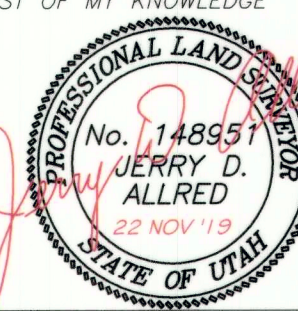

Jerry D. Allred, Professional Land Surveyor,  
Certificate No. 148951, (Utah)

COUNTY SURVEYOR FILE NO. **4338**  
**JERRY D. ALLRED & ASSOCIATES, INC.**  
SURVEYING CONSULTANTS  
1225 NORTH 700 EAST—P.O. BOX 975  
DUCHESNE, UTAH 84021  
(435) 738-5352

22 NOV 2019

19-100-078